


NOTE:
Depth of Cast Iron Water Mains
All cast iron water mains 12" and under shall have 4' cover depth. For water mains over 12" in dia, shall be set by the City Engineer.

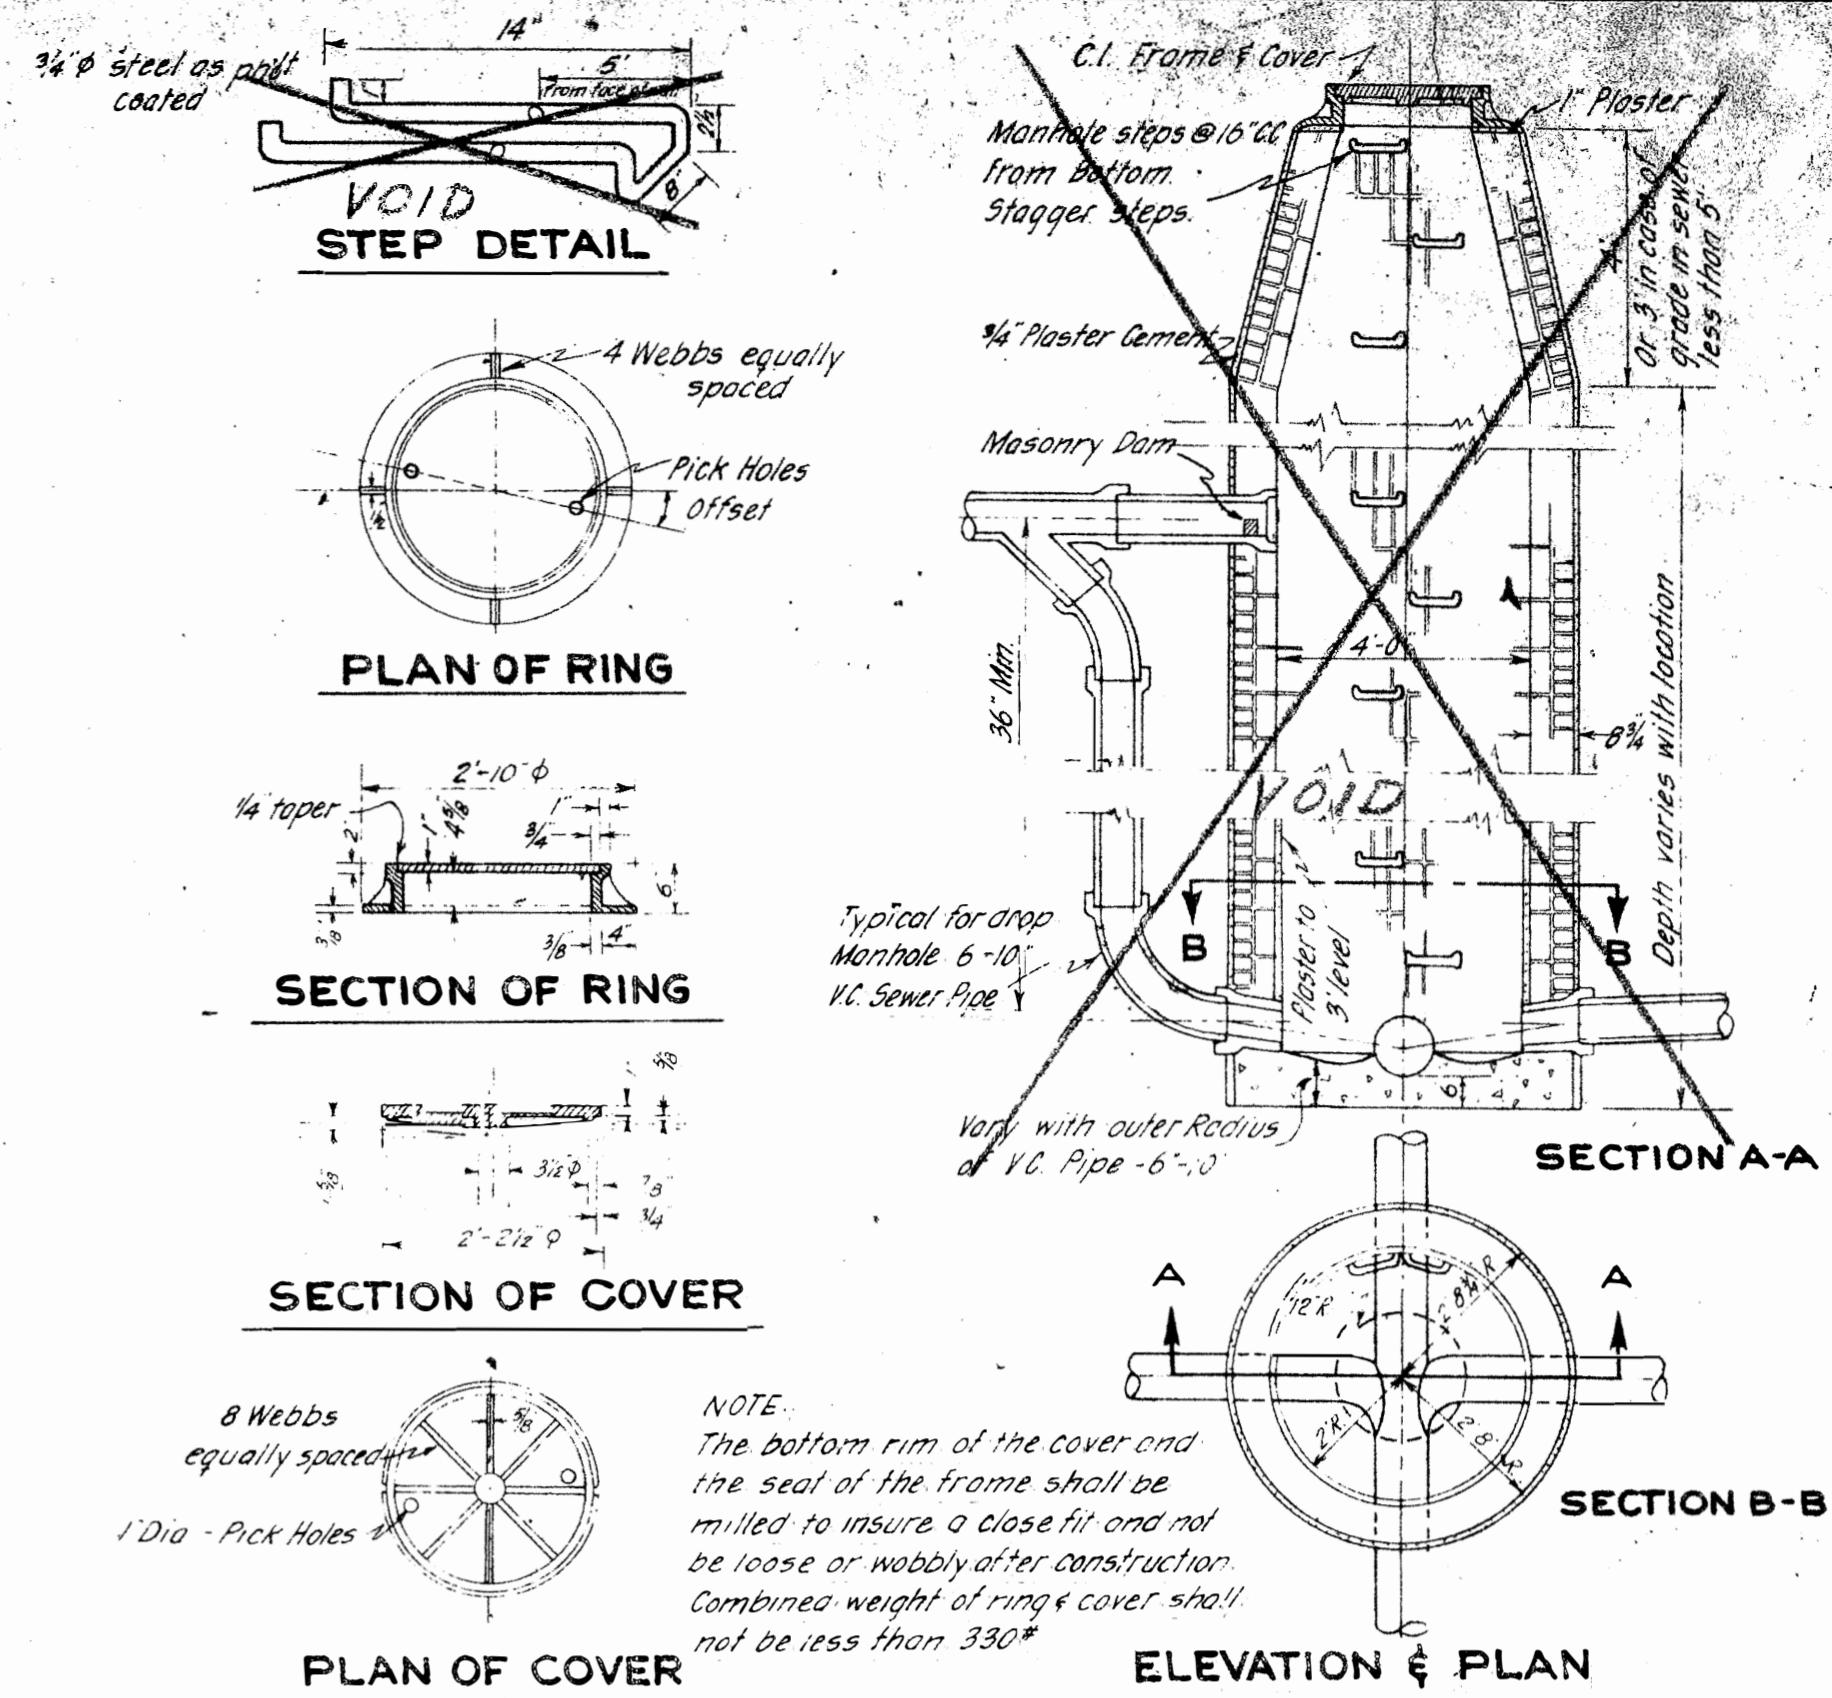


NOTE:
The bottom rim of the cover and the seal of the frame shall be milled to insure a close fit and not be loose or wobbly after construction. Combined weight of ring & cover shall not be less than 330#.


ELEVATION & PLAN

MANHOLE DETAIL

SCALE RING & COVER 1/2" = 1'-0"
SCALE MANHOLE 1" = 3'-0"

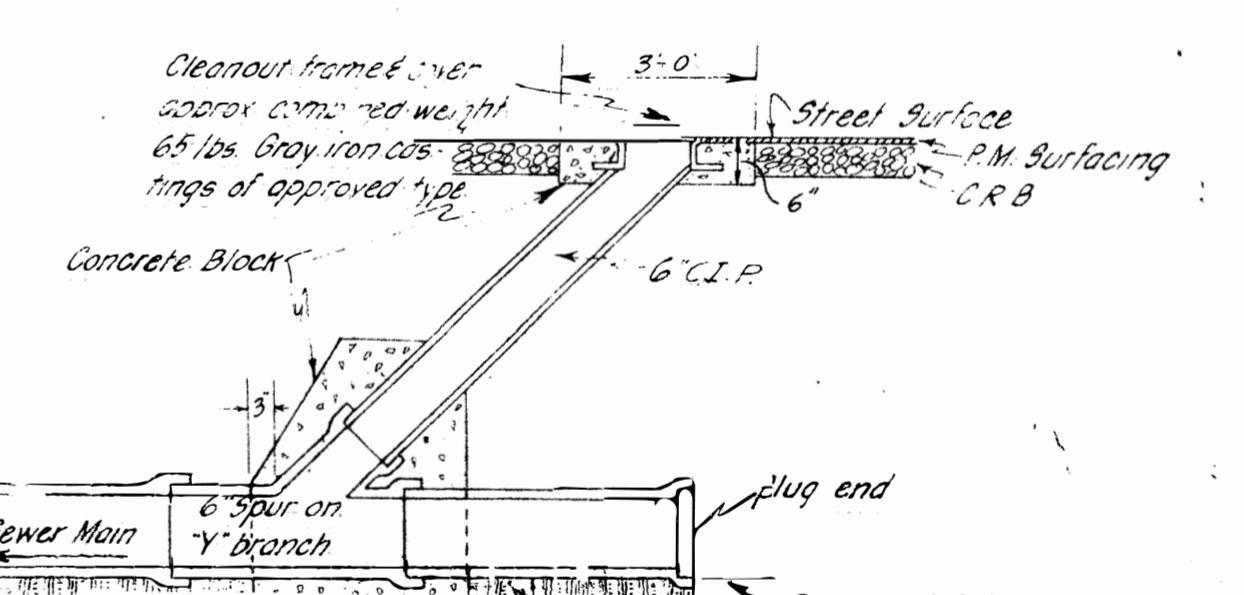

NOTE:
End of sewer service to be at the midpoint between property lines and/or location shall be staked before construction as shown on the plans.

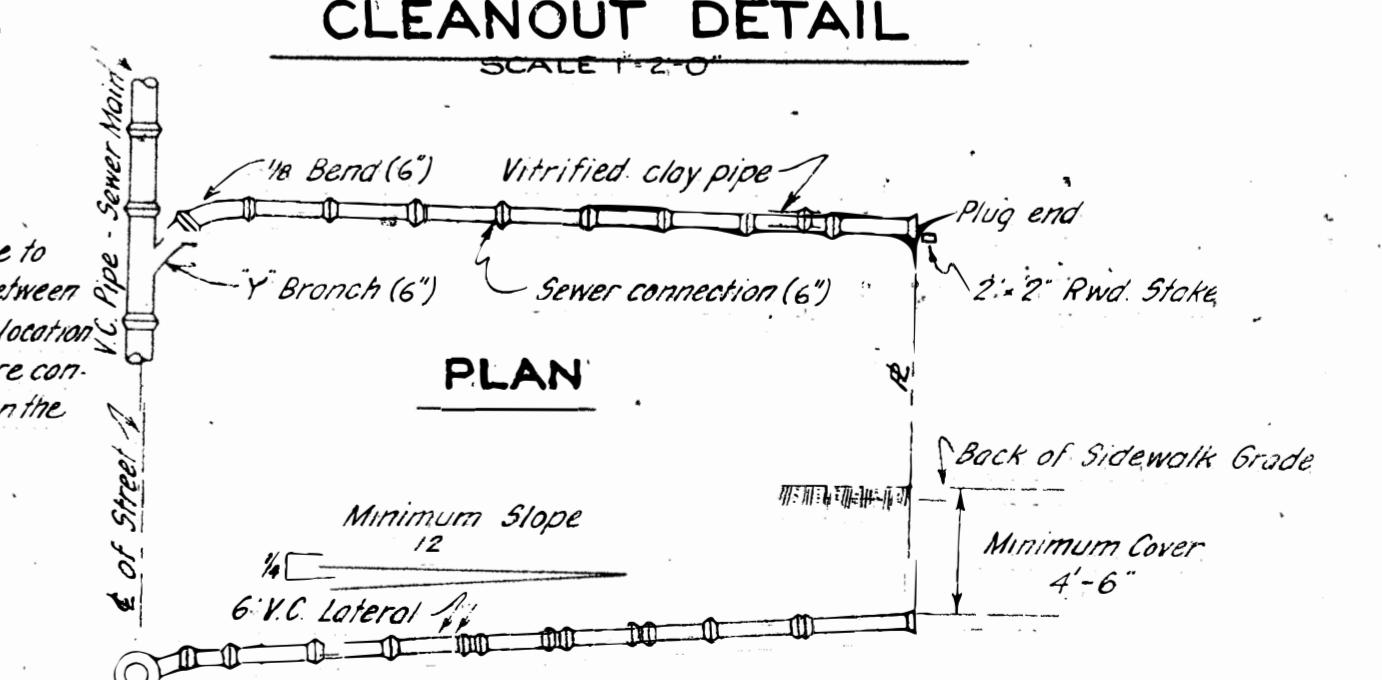

SEWER SERVICE DETAIL

APPROVED Sheet 5-133
BY OMAR OLF
GENERAL DIRECTOR OF PUBLIC WORKS CITY OF MOUNTAIN VIEW
ON 26 JUN 1956
BY WALTER S. NOLTE
LAND SURVEYOR
CIVIL ENGINEER
PALO ALTO - SANTA CLARA
WALNUT CREEK
RE-295

**TRACT NO. 1670 - CLOVERDALE COURTS PLANS
STANDARD DETAILS 1 CITY OF MOUNTAIN VIEW - CALIFORNIA A**